




2 left elevation

scale: 1/4" = 1'-0"




3 front elevation

scale: 1/4" = 1'-0"

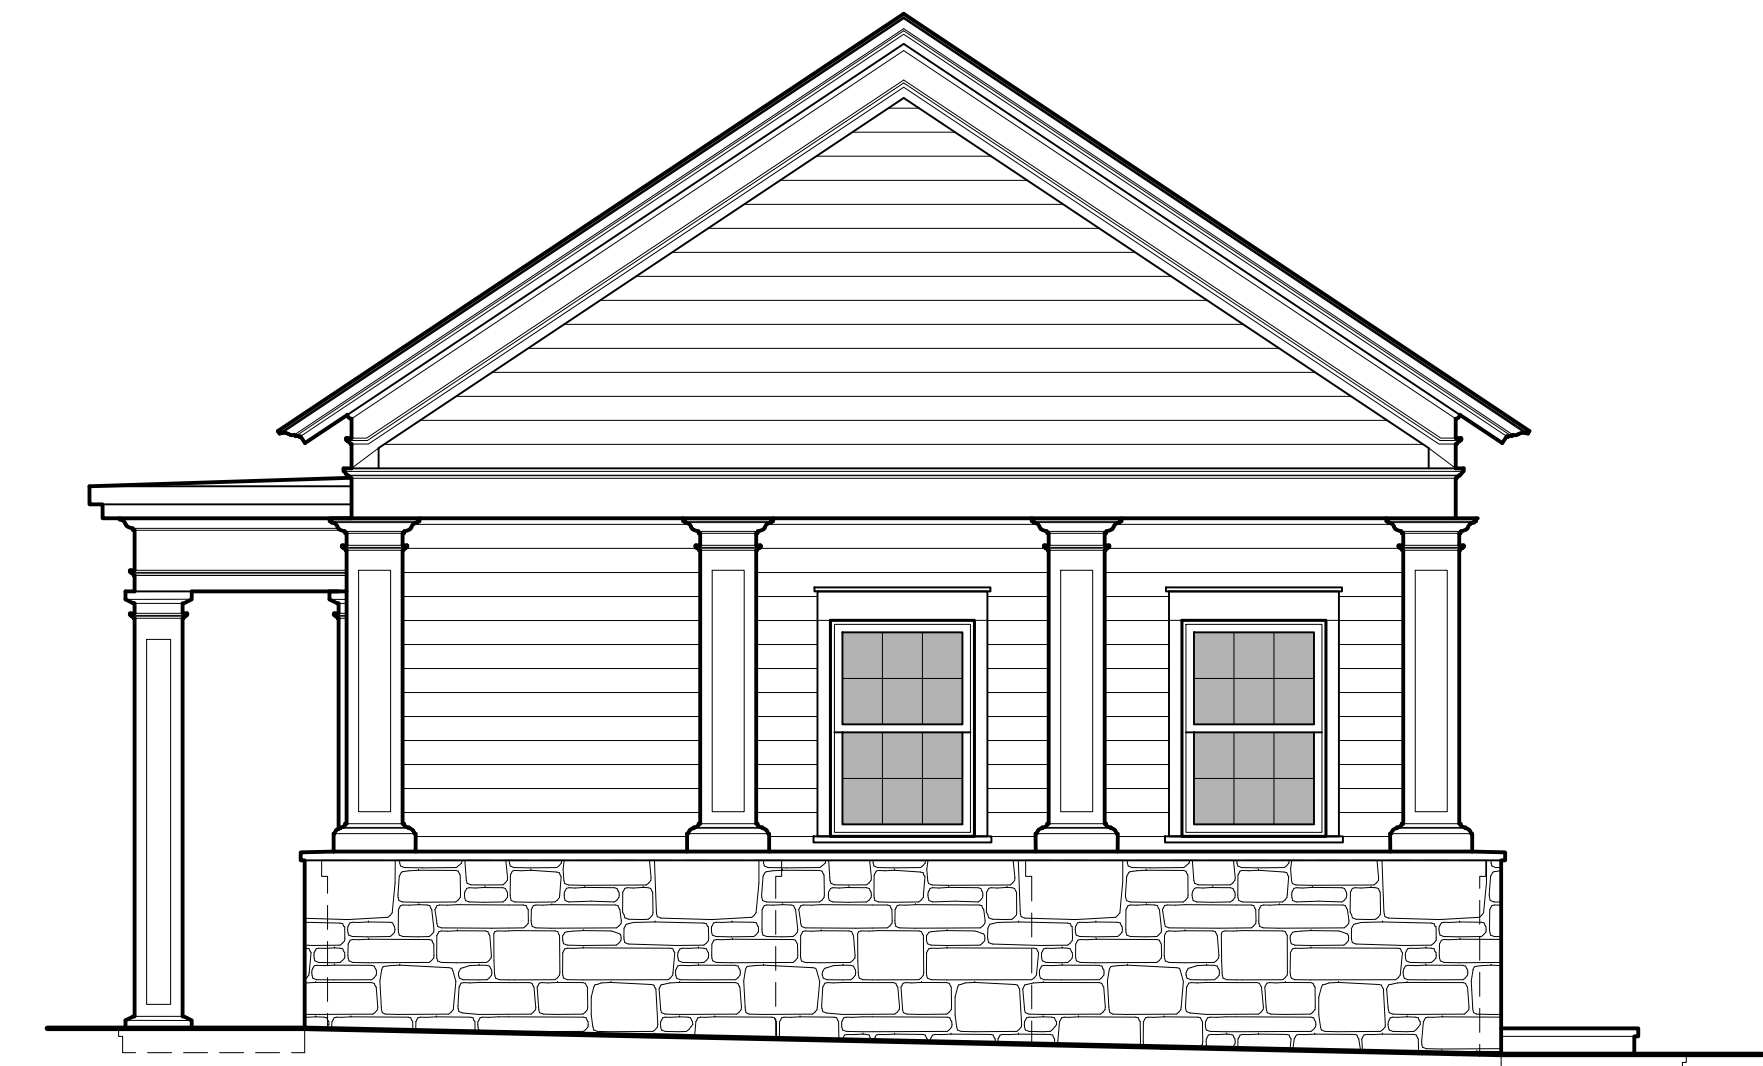

4 right elevation

scale: 1/4" = 1'-0"

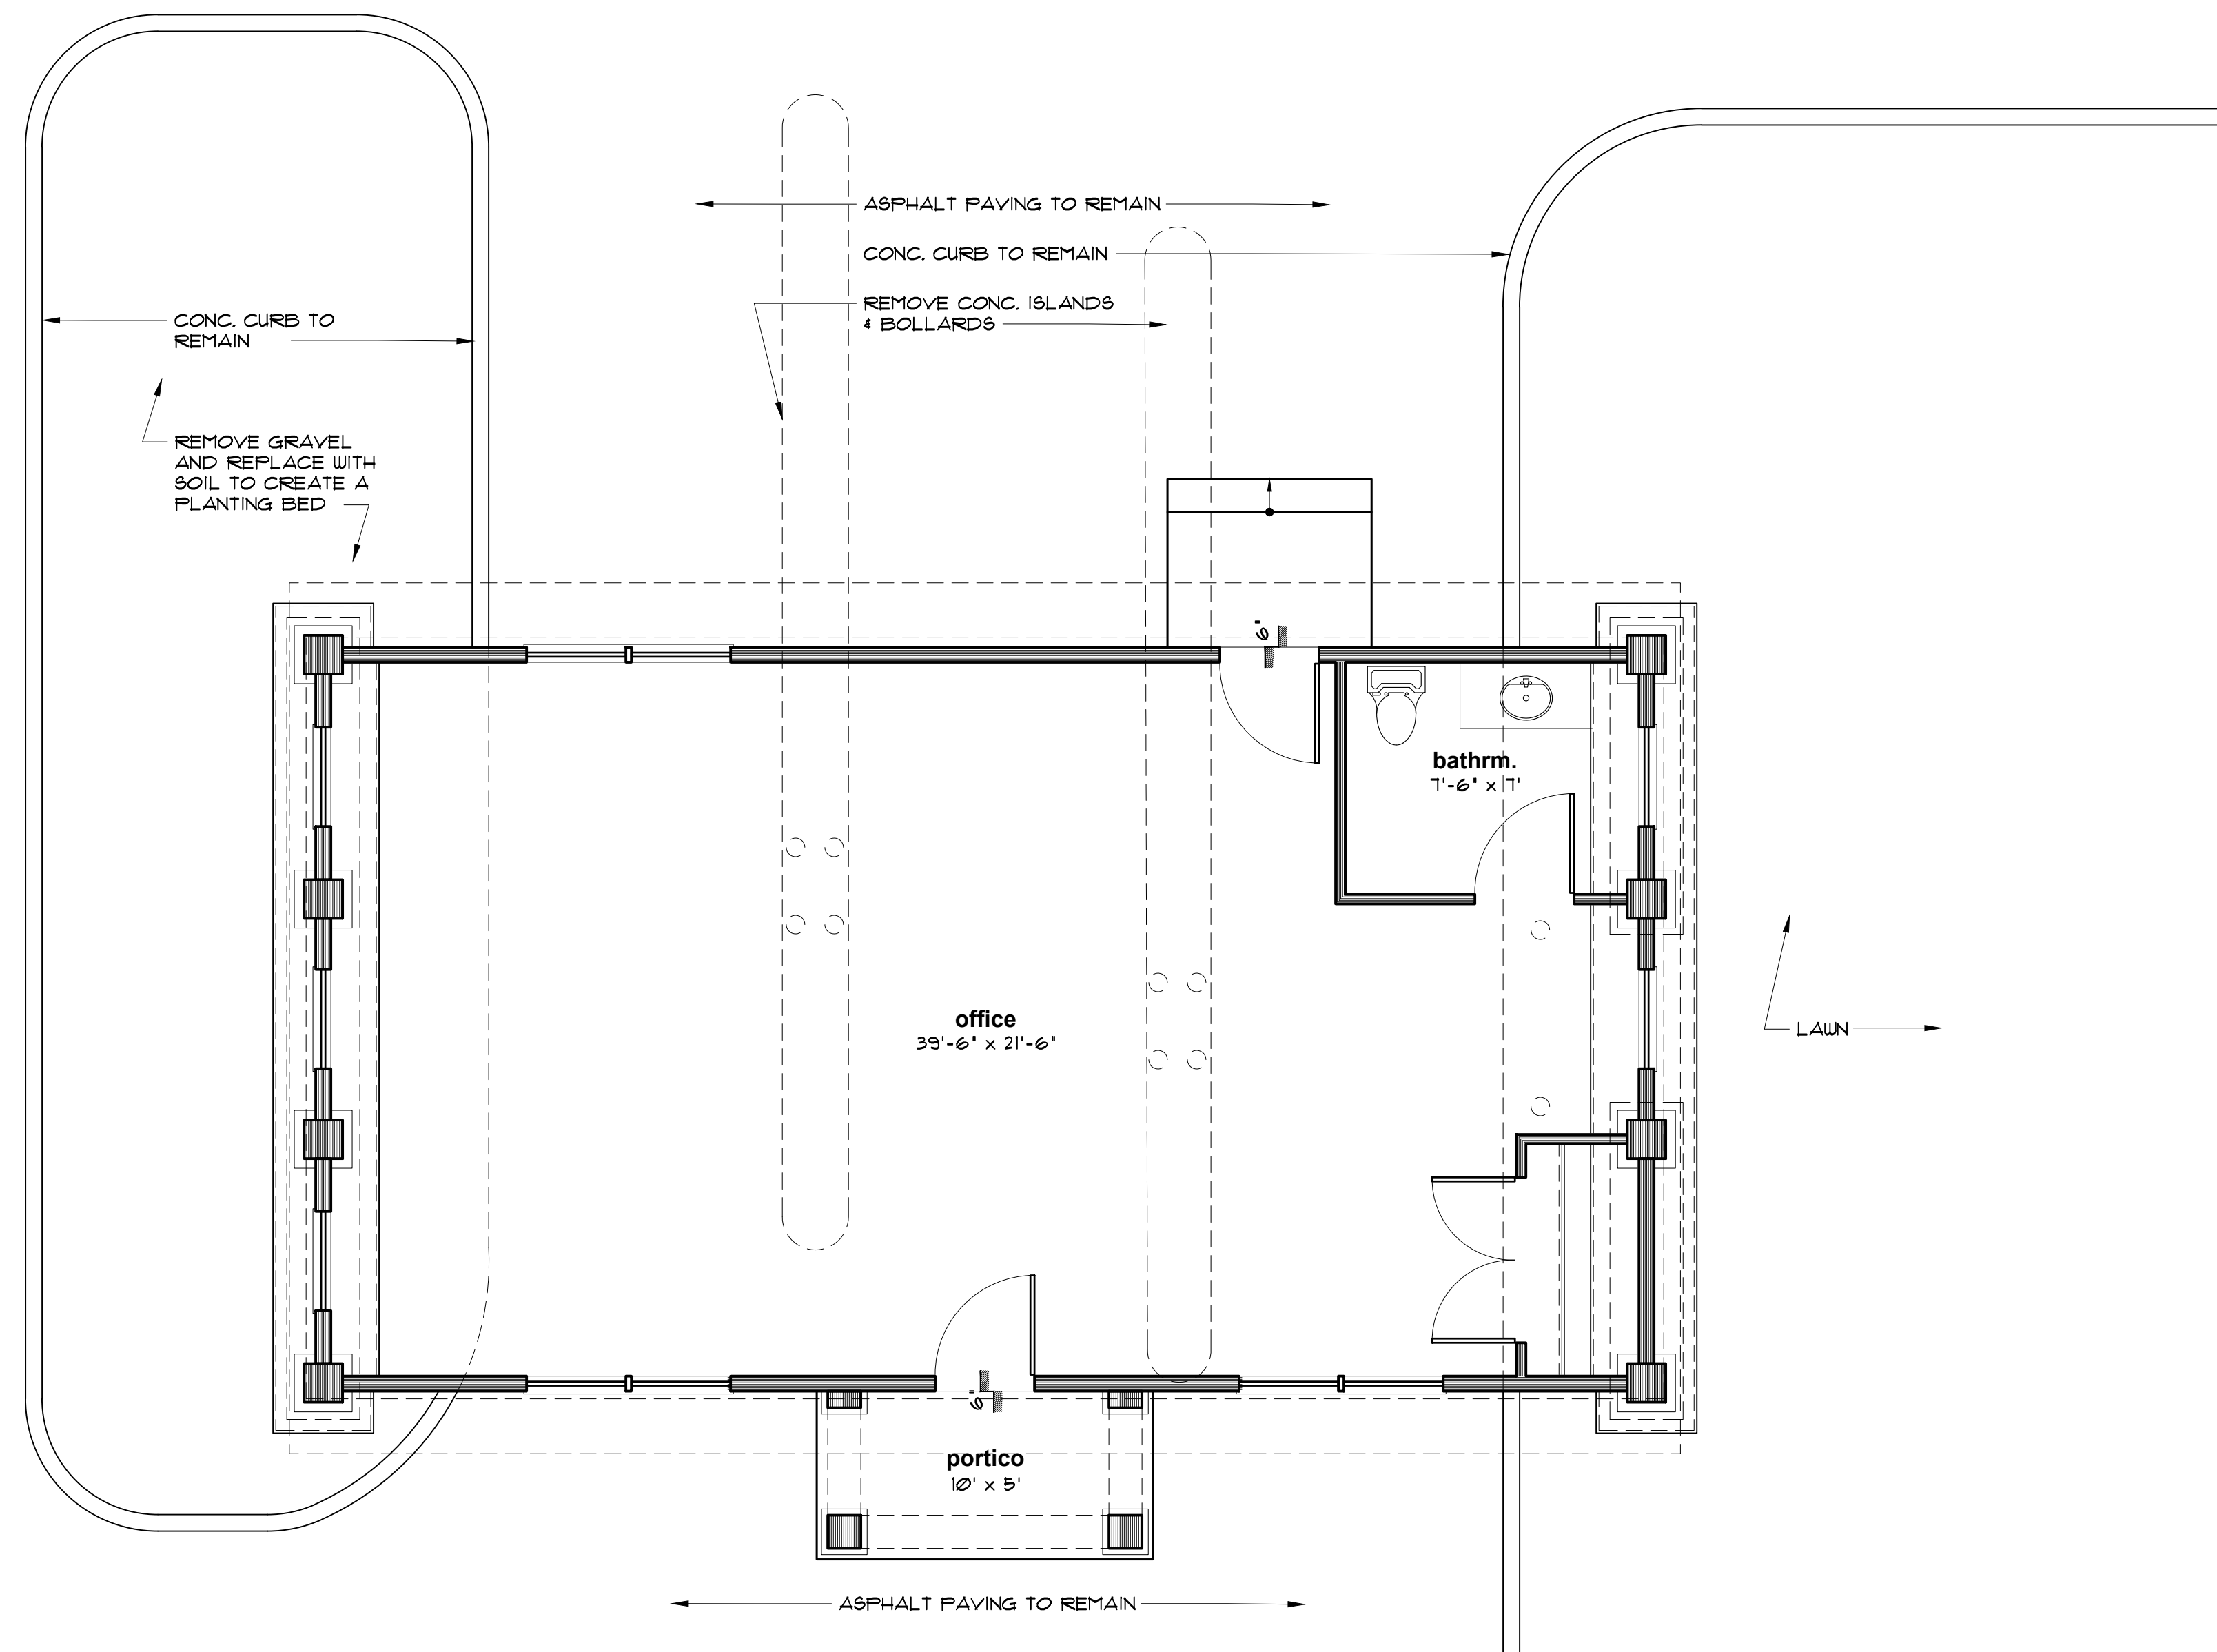

1 floor plan

scale: 1/4" = 1'-0"

#	revisions:	date:

issued for: pb approval  
date: 10/1/24

**demotte architects, p.c.**

635 danbury road, suite 1a, ridgefield, ct. 06877

203-431-8890

www.demottearchitects.com

plan & elevations

proposed addition/alteration for:

**arrowhead properties, llc**

14 church hill rd.  
newtown, ct 06470

scale: 1/4" = 1'-0"

drawn by: dmj

checked by: jbd

date: 10/1/24

**A-1**